




07 CORTE 1:100

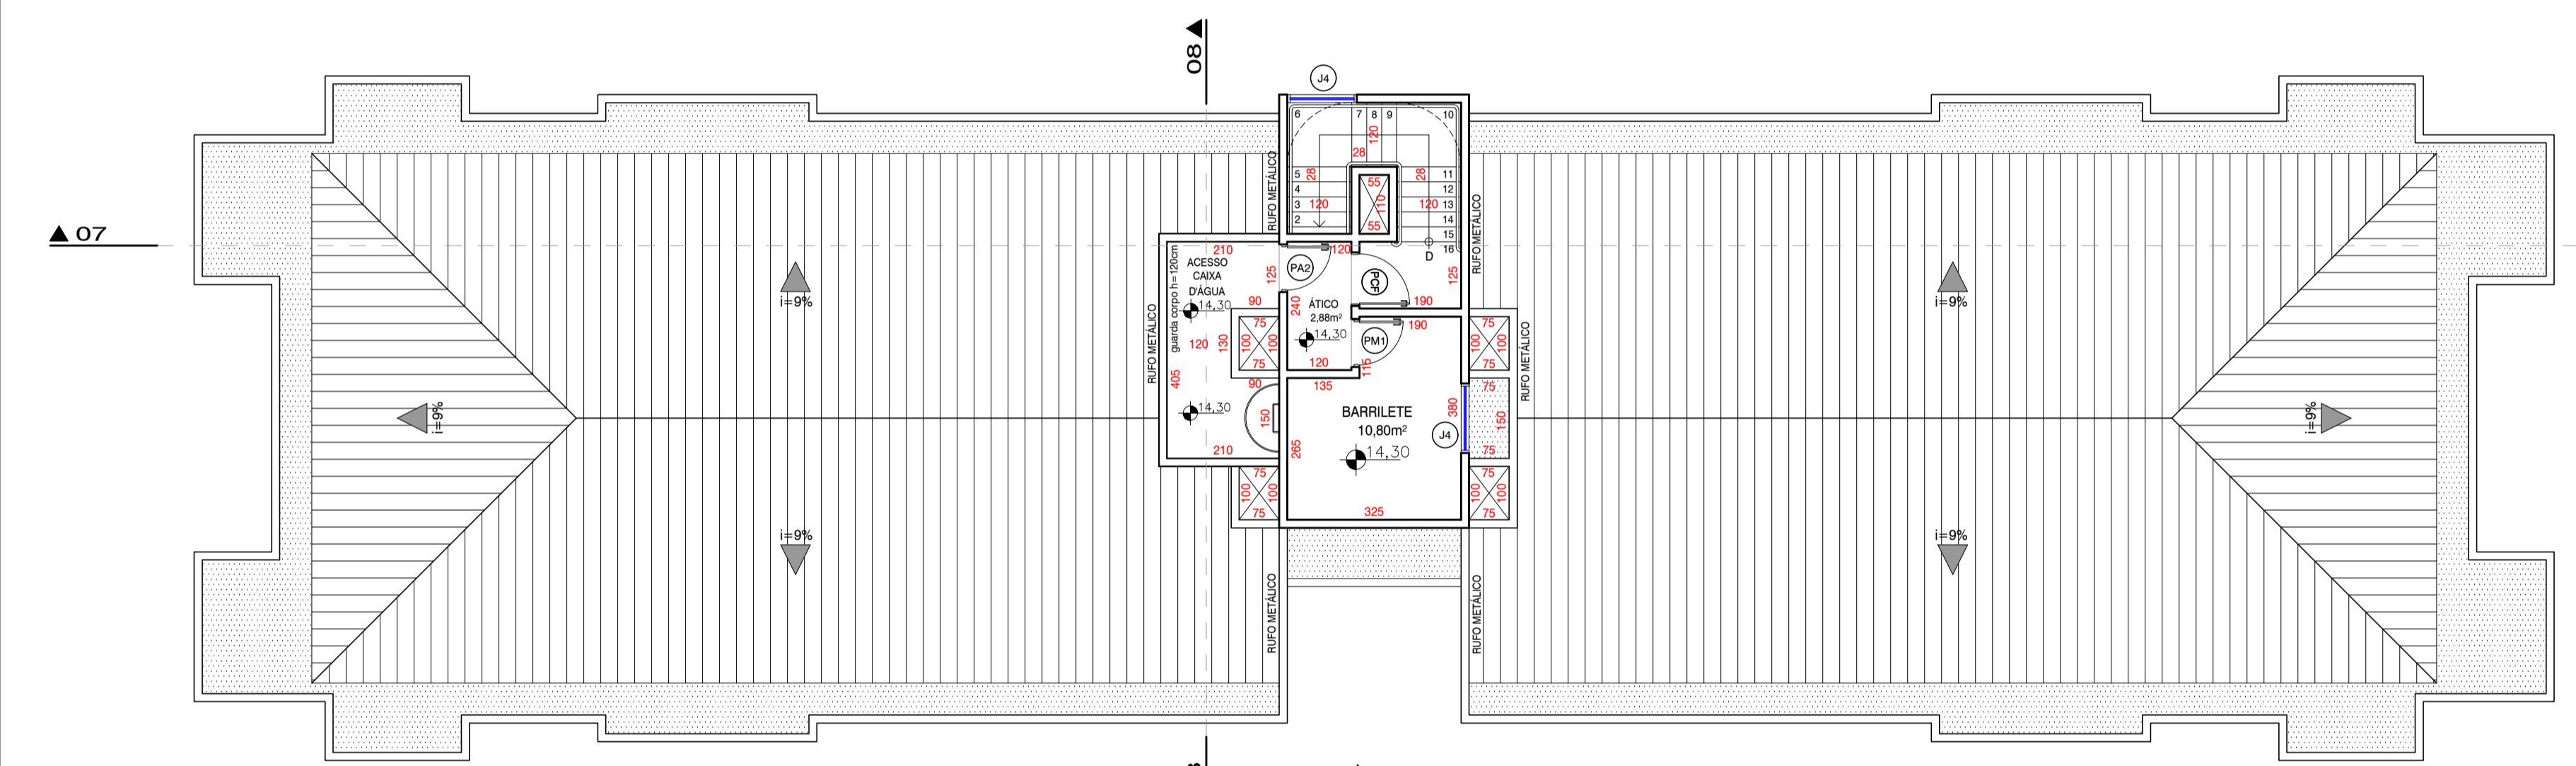


03 PLANTA - COBERTURA 1:100

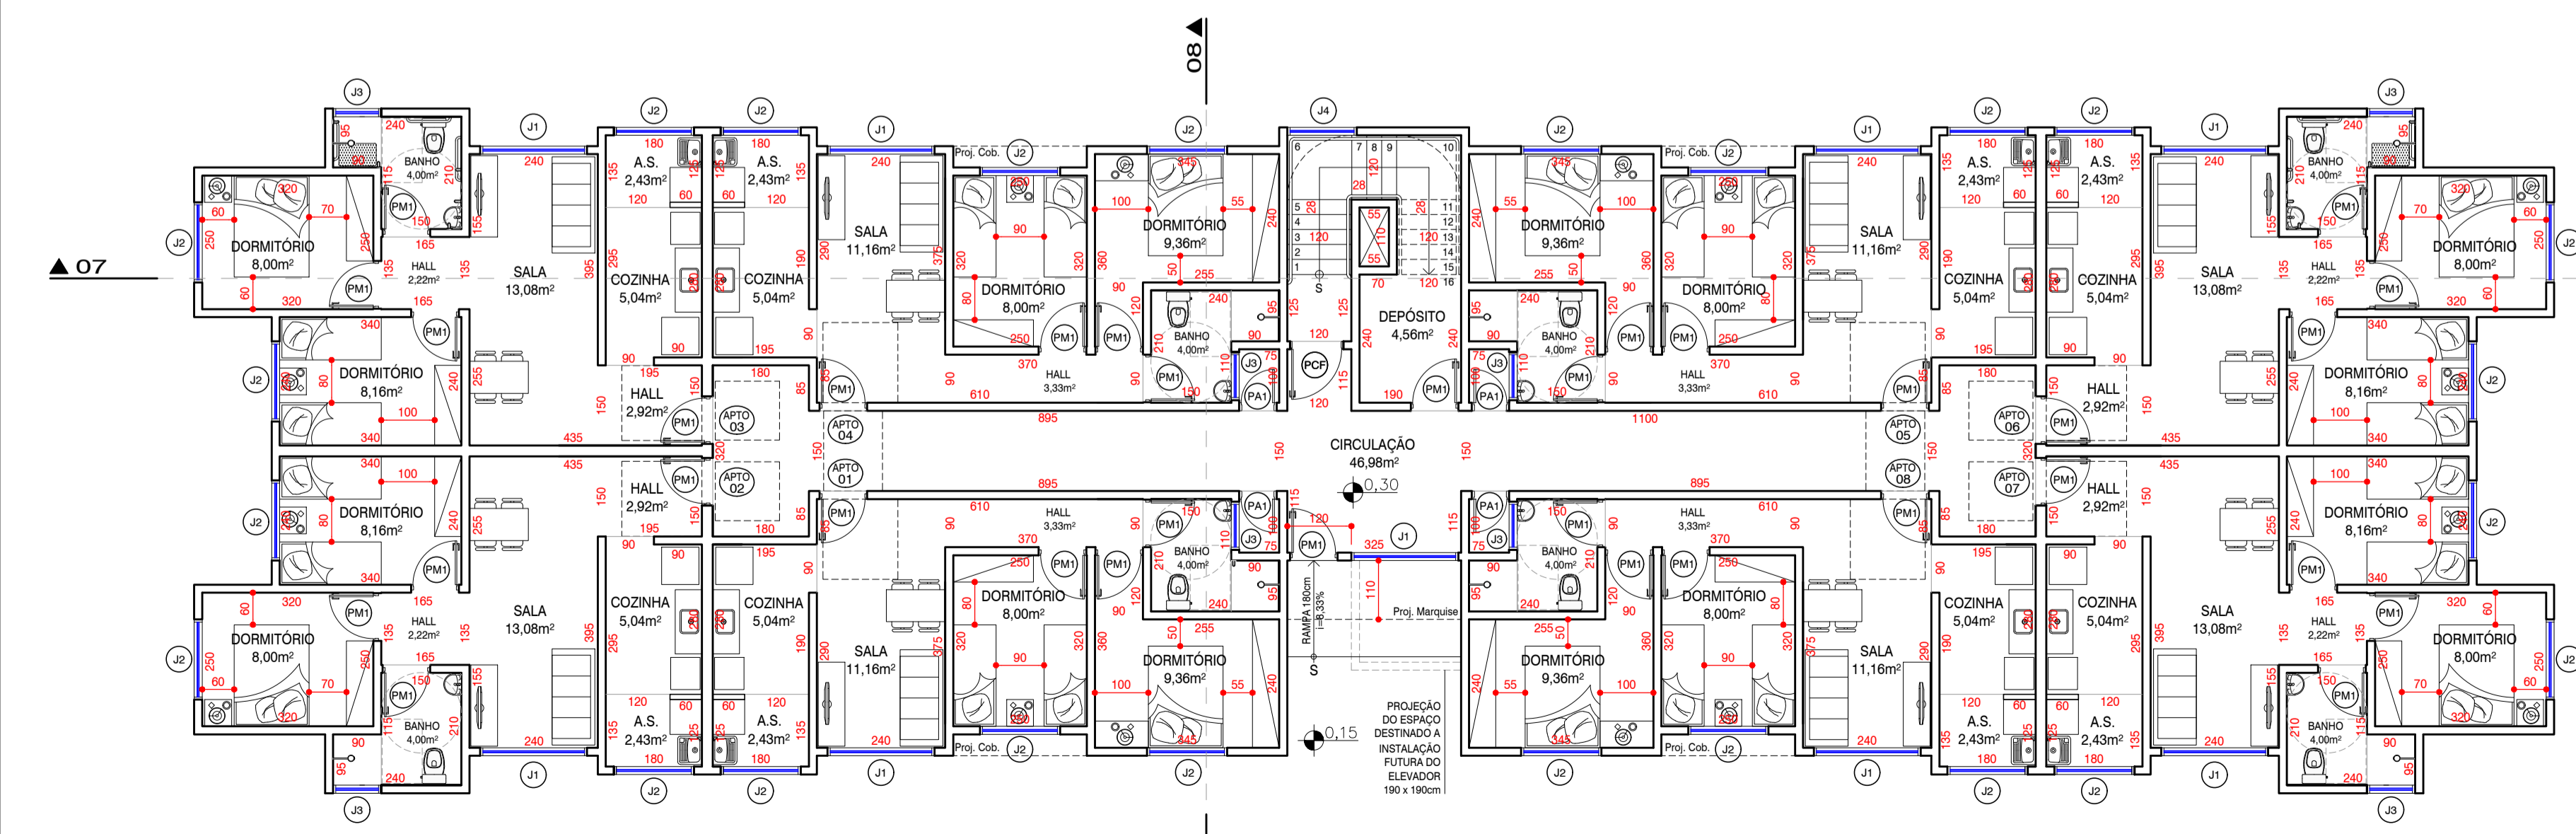


01 PLANTA PAV. TERREO 1:100

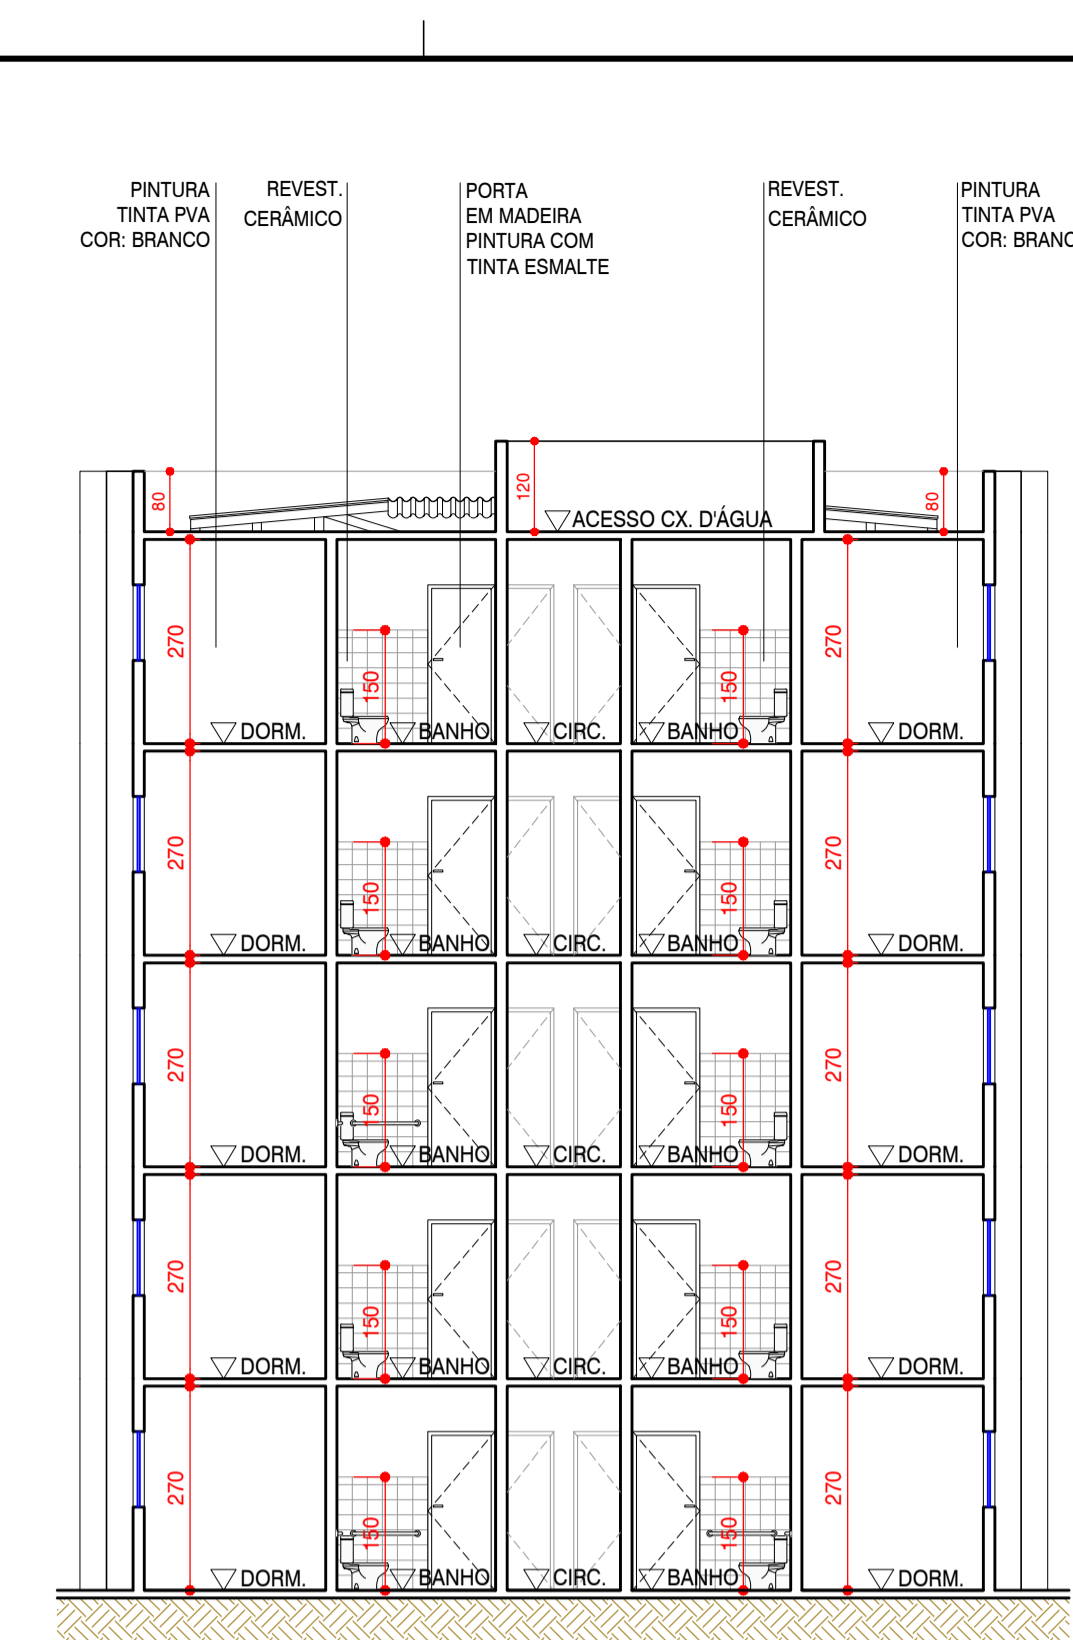


08 CORTE 1:100

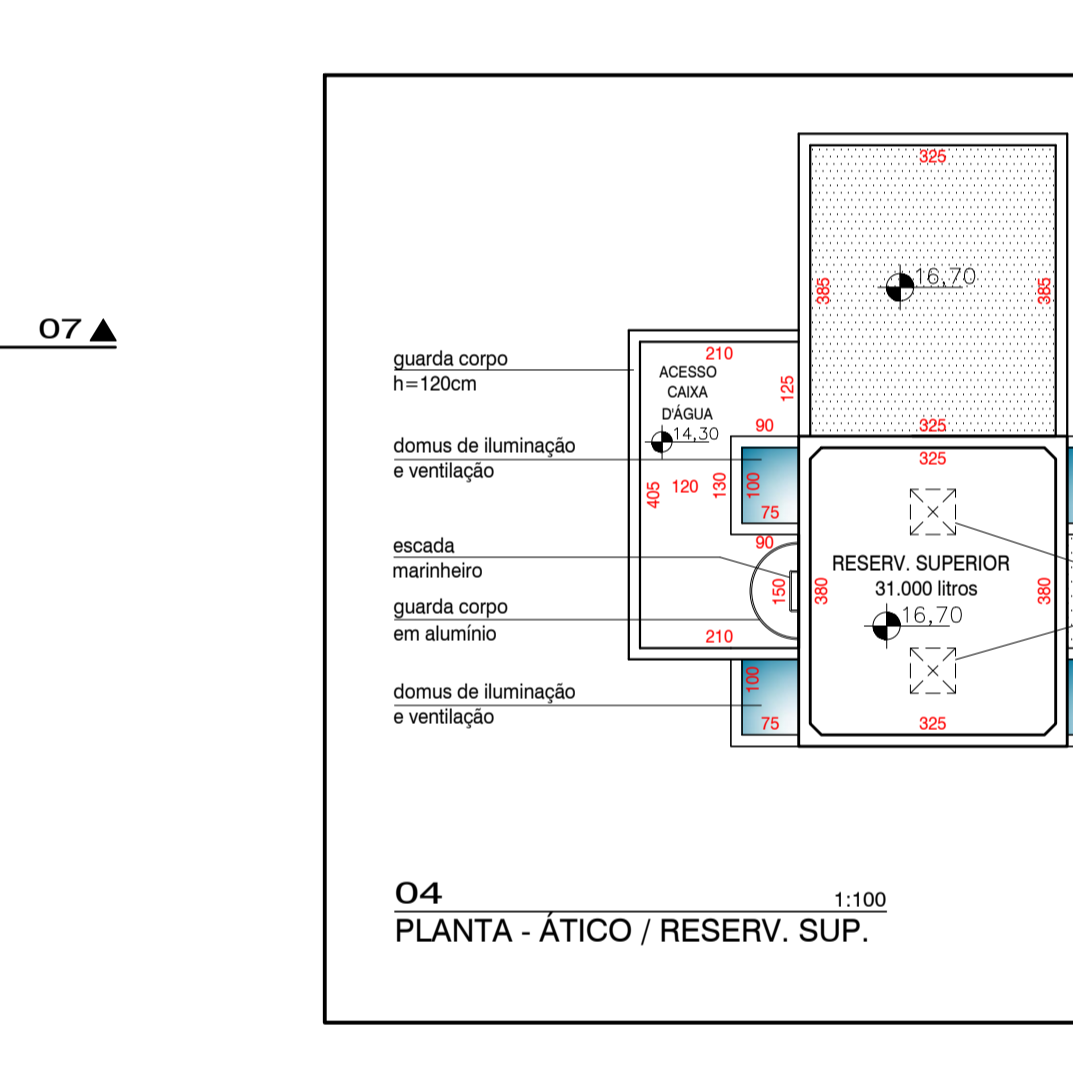


04 PLANTA - ATICO / RESERV. SUP. 1:100

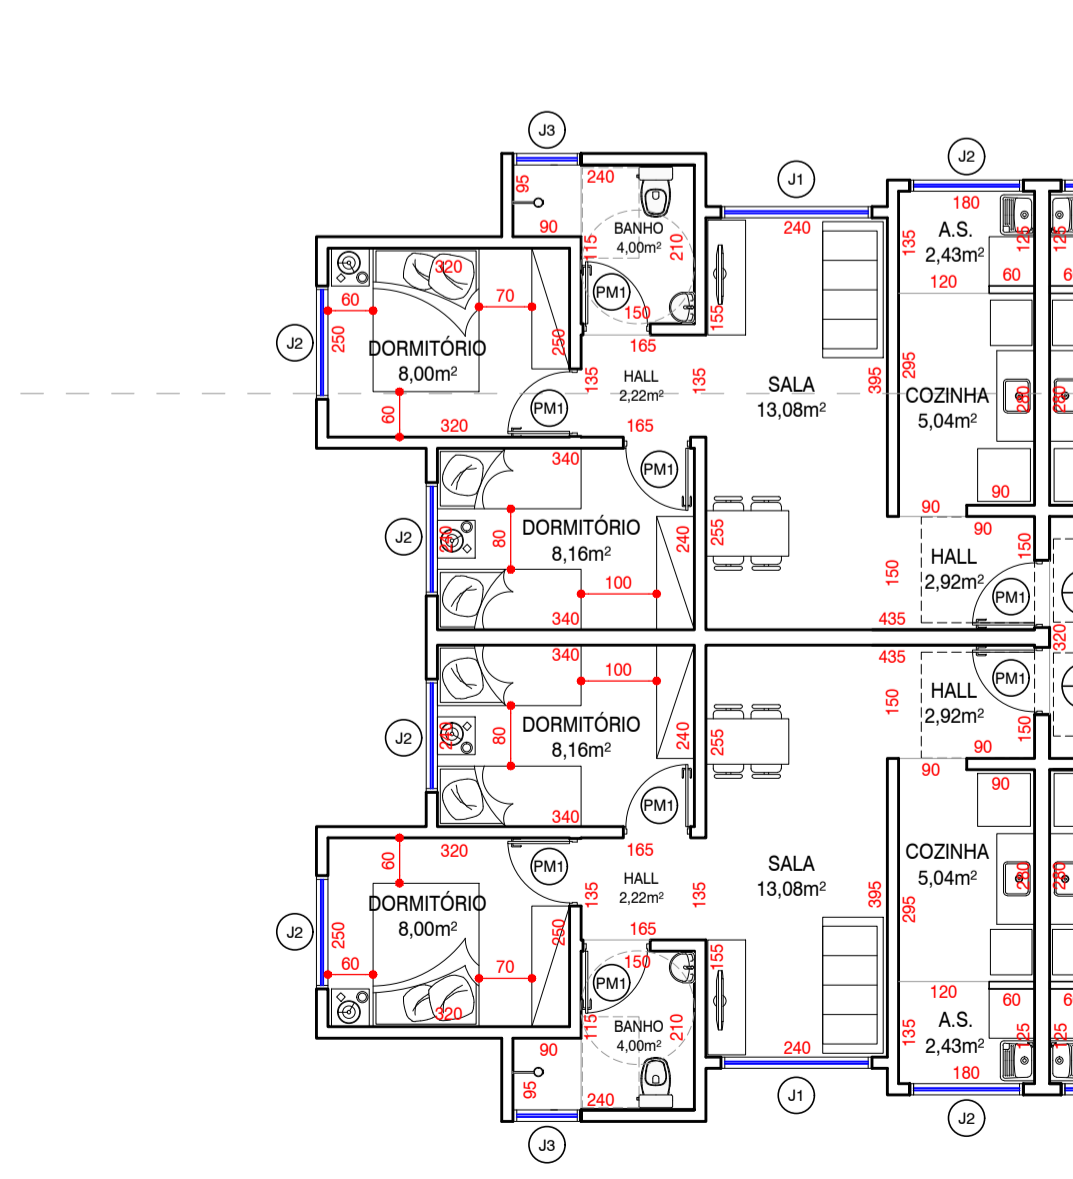


02 PLANTA PAV. TIPO - 1º AO 4º ANDAR 1:100

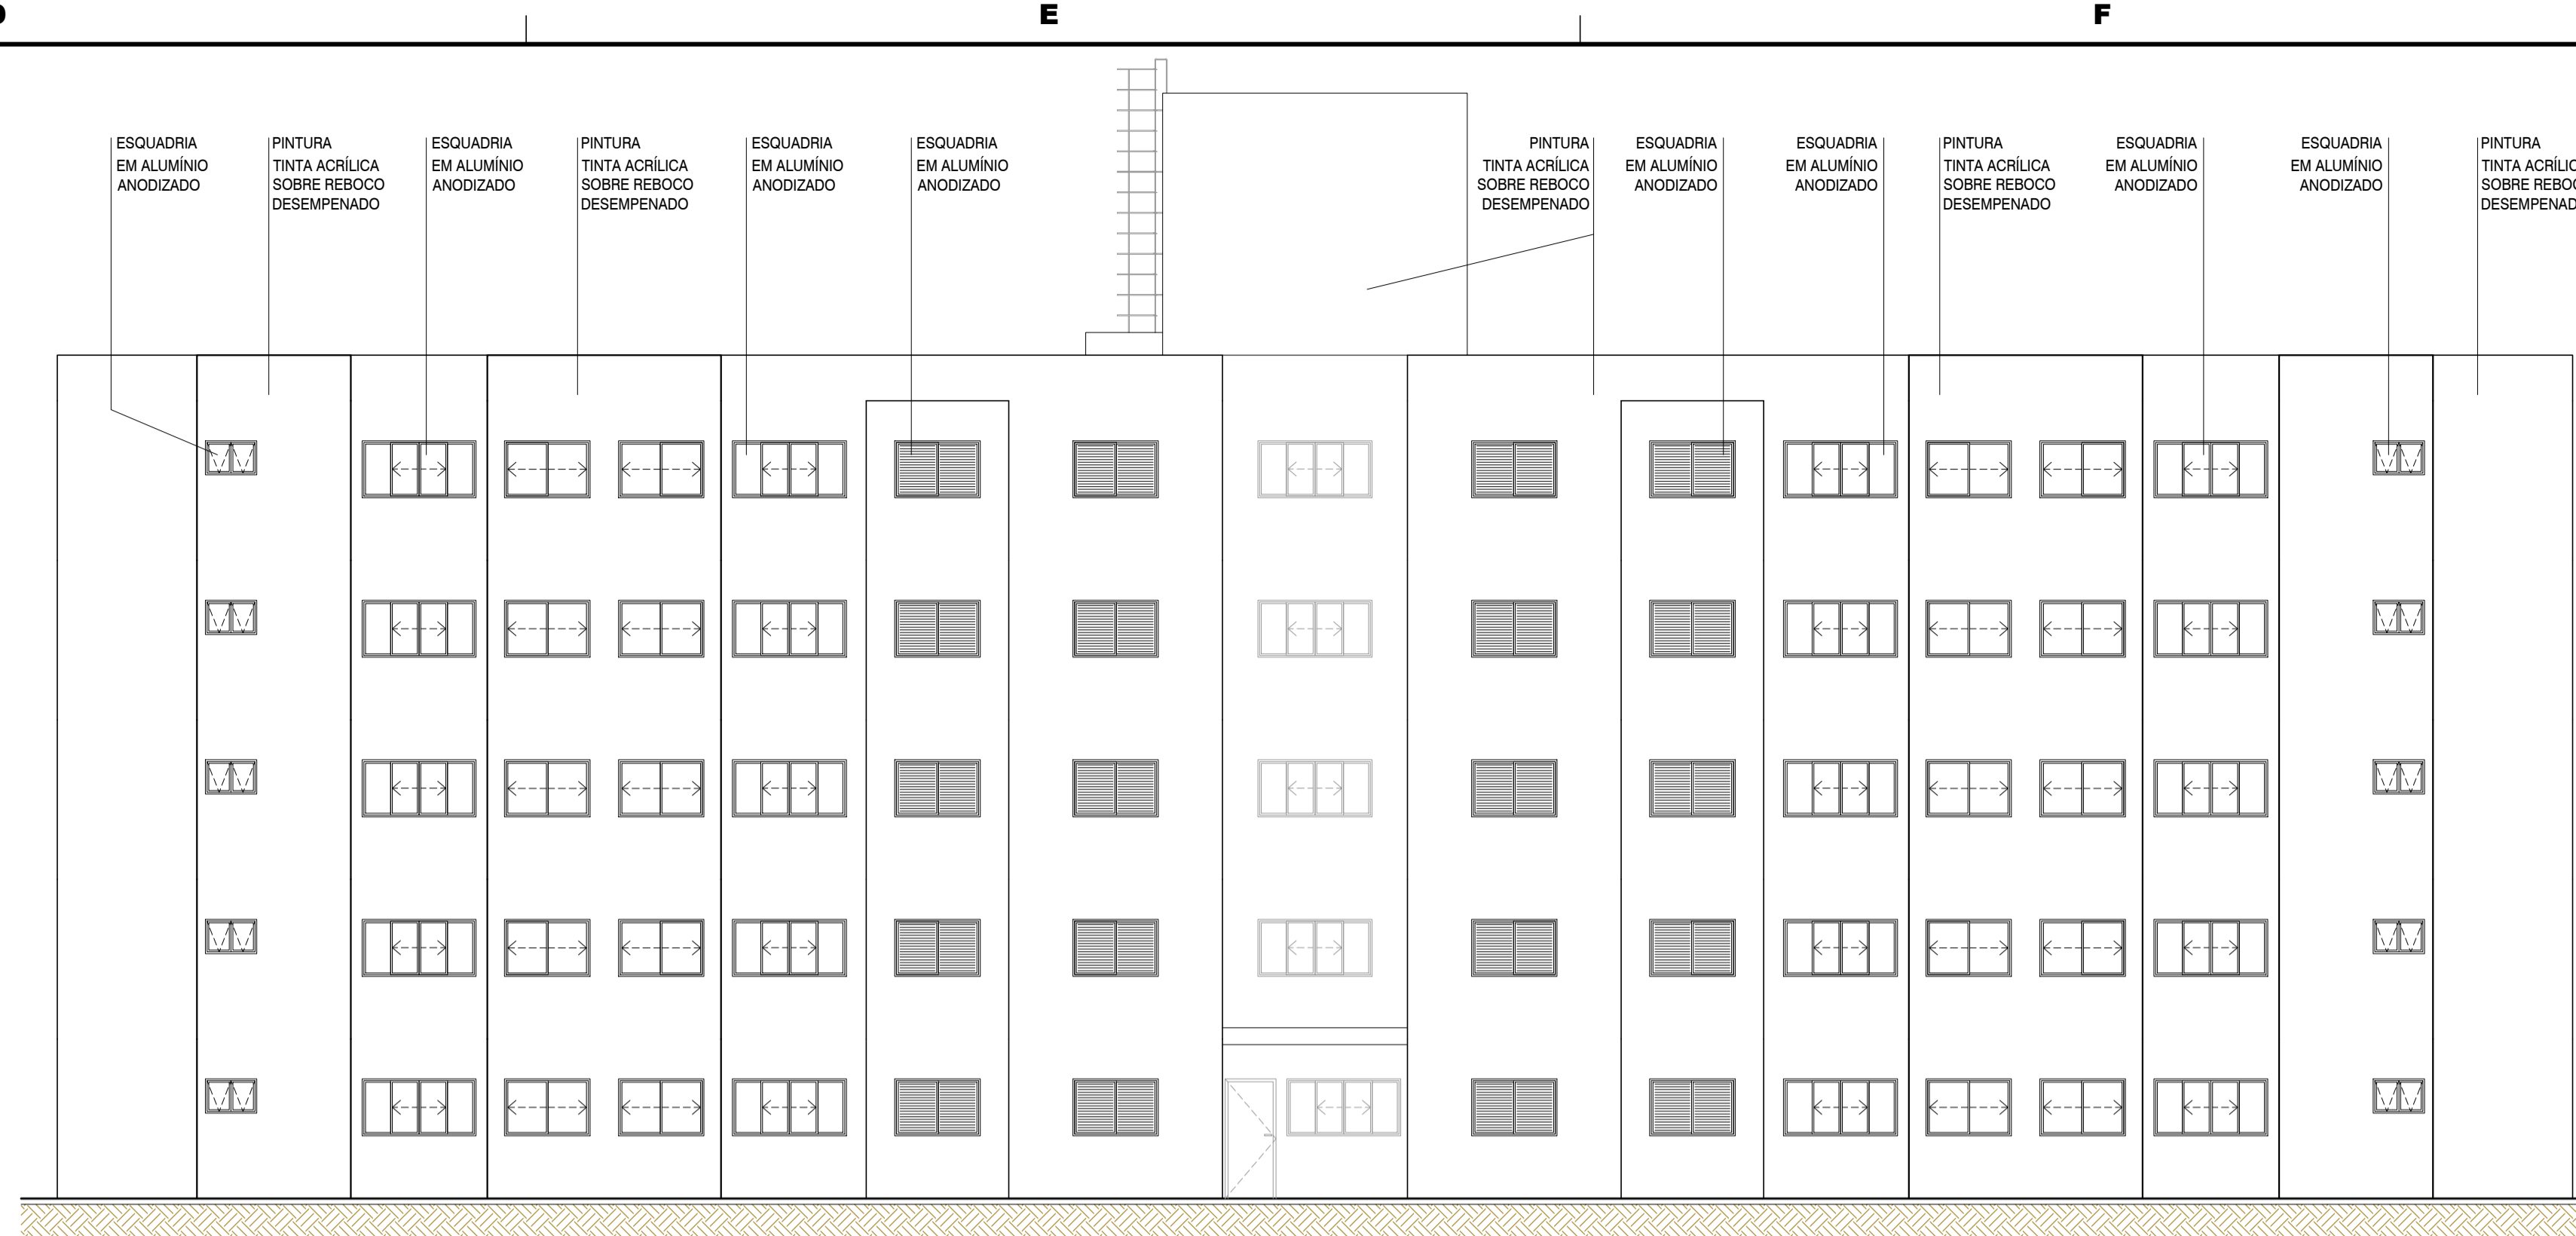

09 ELEVÇÃO FRONTAL 1:100

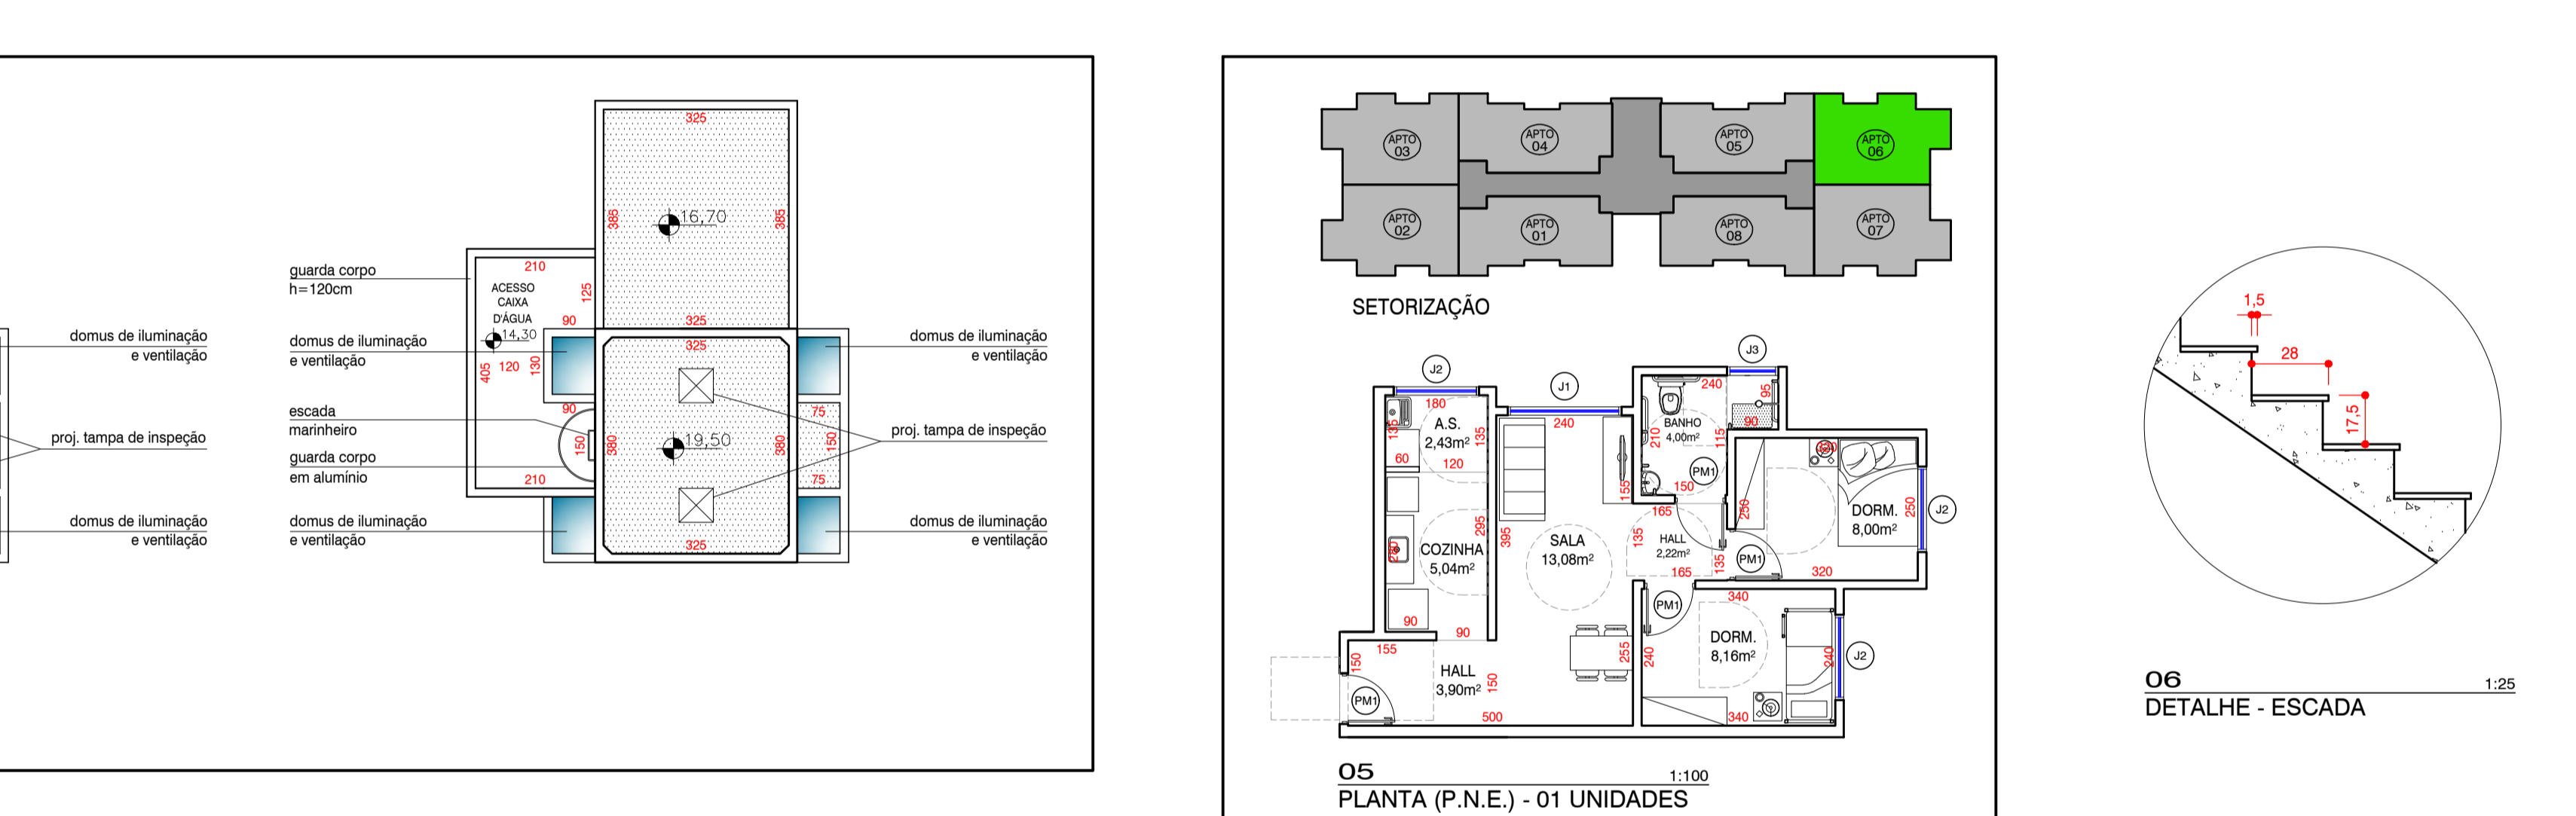

05 PLANTA (P.N.E.) - 01 UNIDADES (APTO. 06) 1:100

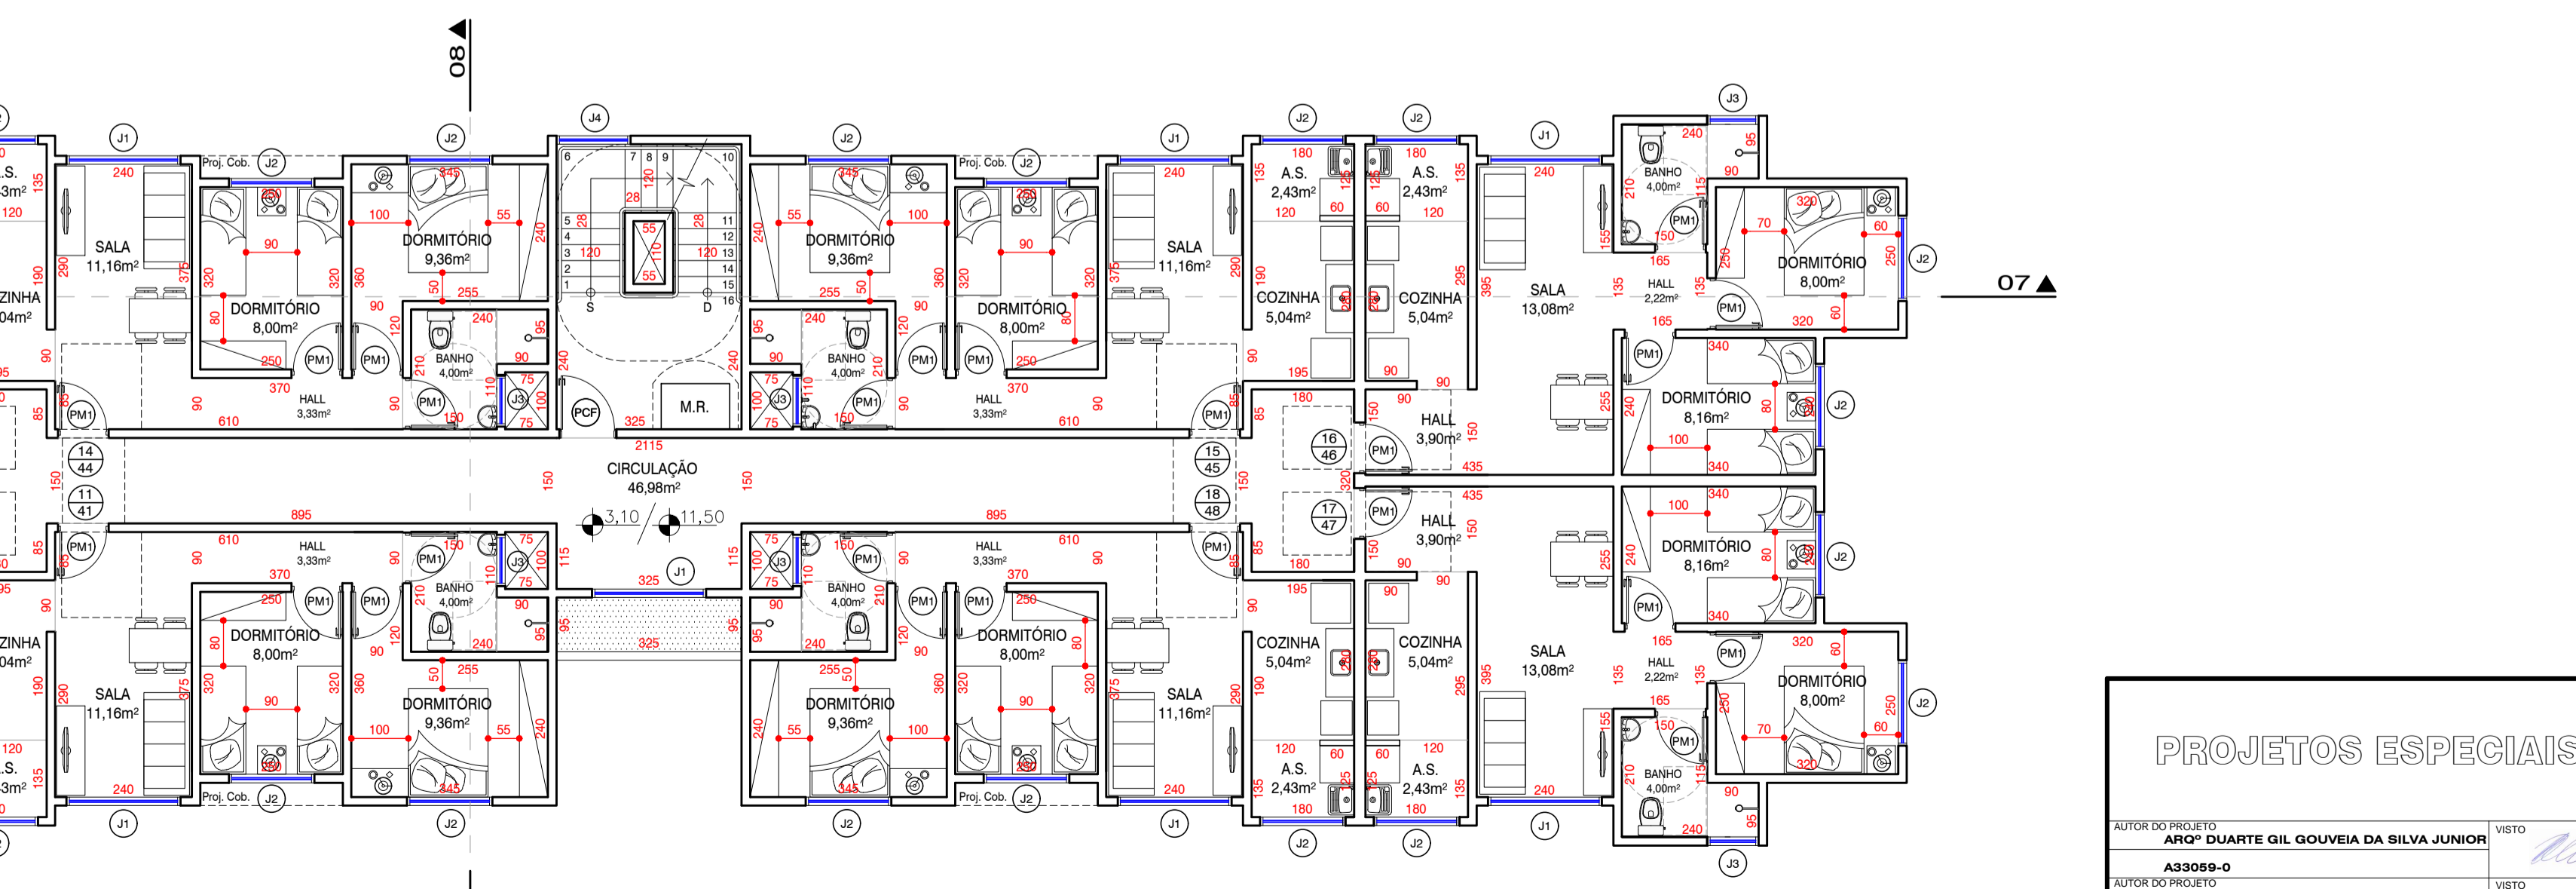

06 DETALHE - ESCADA 1:25

NOTAS  
01. Dimensões em centímetro;  
02. As cotas privativas são sobre o desenho;  
03. As cotas de piso referem-se ao piso acabado e devem ser considerados os devidos calçamentos e inclinações mínimas de acordo com o projeto de drenagem e escoamento superficial das águas;  
04. Paredes internas e externas com 15cm;  
05. Paredes entre unidades com 20cm;



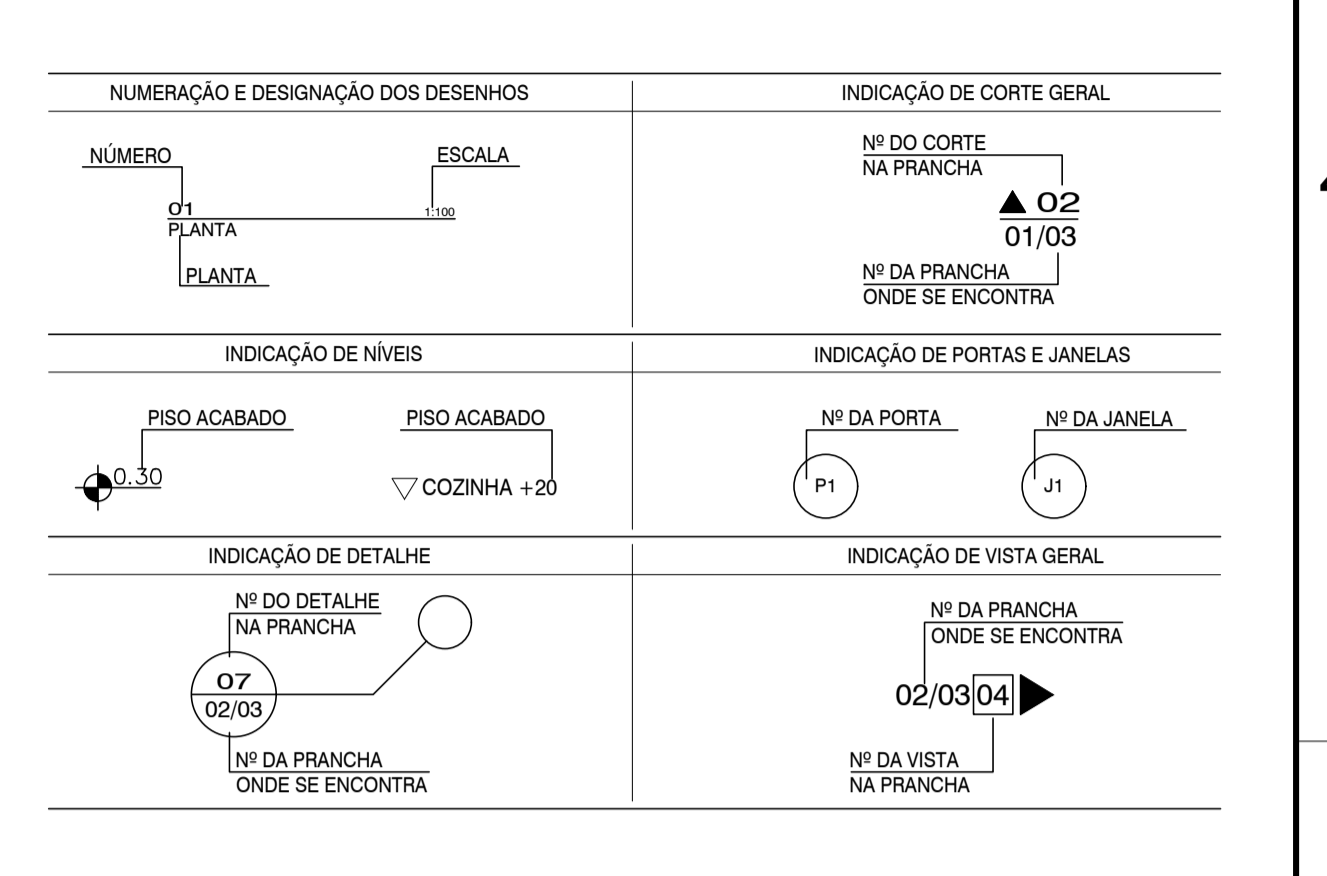


Table with 3 columns: APARTAMENTO, DORMITÓRIOS, and ÁREA. It lists final areas for units 01 through 08 and total common area.

Table titled 'CÁLCULO DO RESERVATÓRIO' showing calculations for water volume based on building characteristics and occupancy.

Table titled 'QUADRO DE VÃOS NAS ALVENARIAS' showing window and door opening dimensions (A, B, C) and types (PAI, PAC, J1, J3, J4).

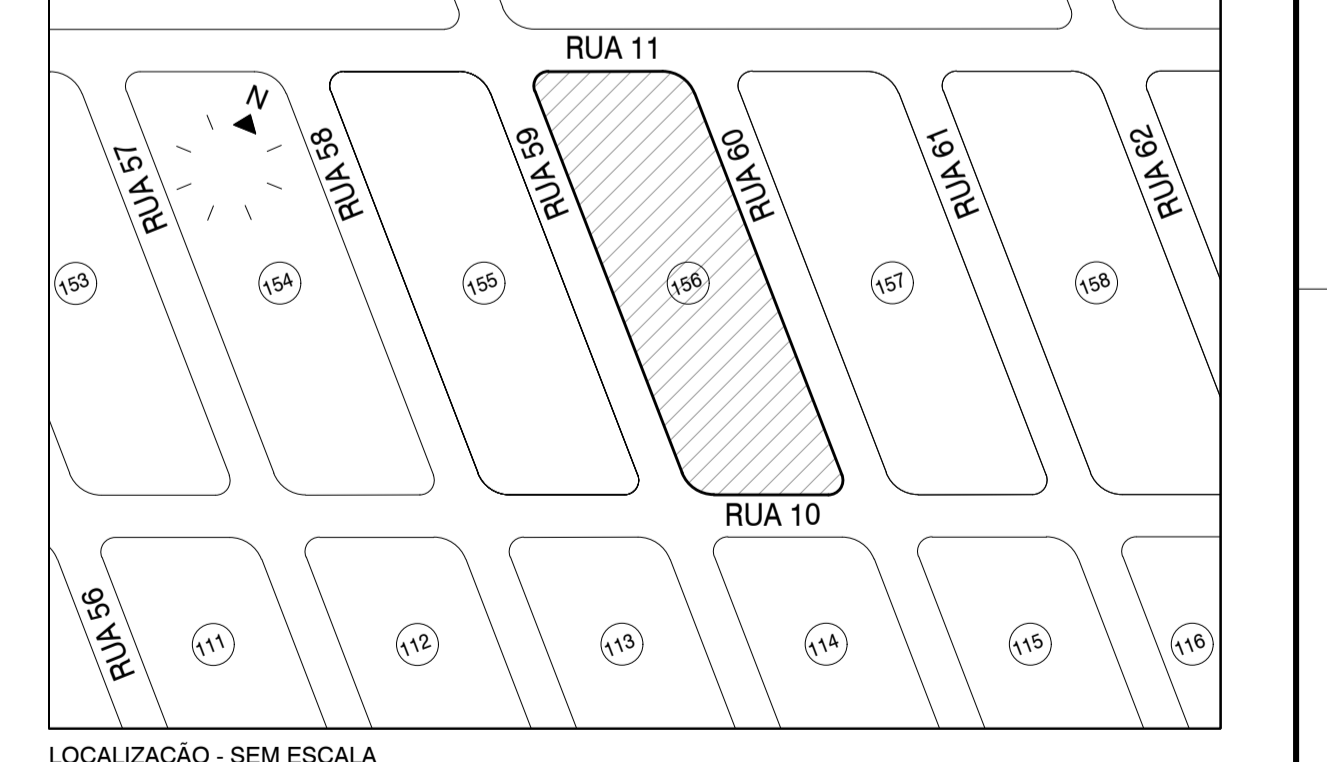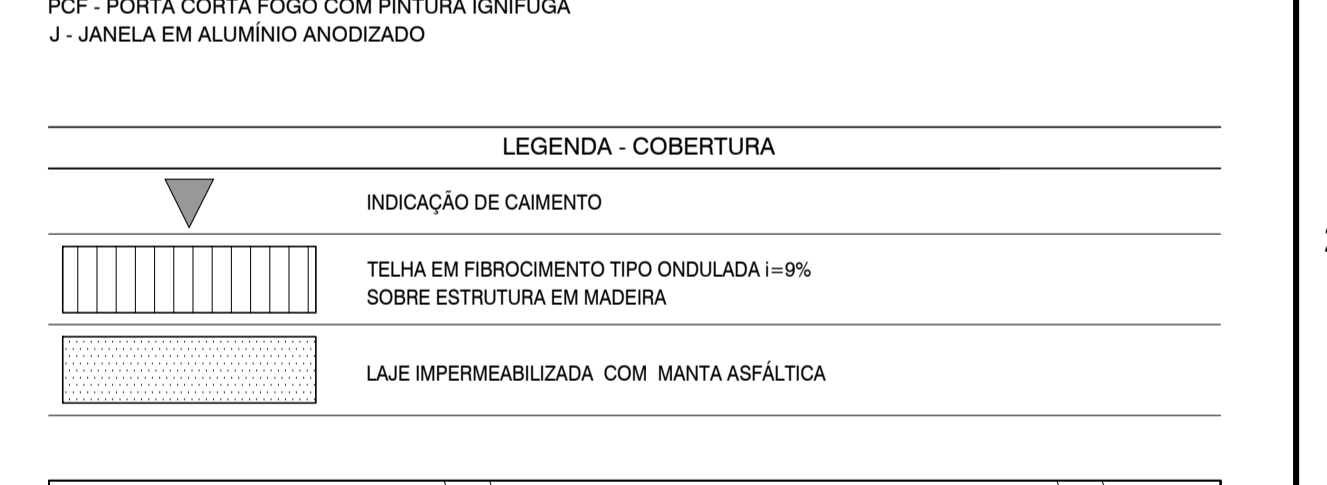

Project information block including 'PREFEITURA DA ESTÂNCIA BALNEÁRIA DE PRAIA GRANDE', project name 'HABITAÇÃO - IMPERADOR VIII', and sheet number '02/04'.

Professional stamp for 'SEHAB' (Serviço Especializado de Engenharia de Habitação) and the architect 'ENR. IZABELA REVENHO'.